




1 DET. - SANIT. PCD - PLANTA  
escala 1:25


2 BANH PCD\_VISTA 1  
escala 1:25

3 BANH PCD\_VISTA 2  
escala 1:25



4 BANH PCD\_VIST  
escala 1:25

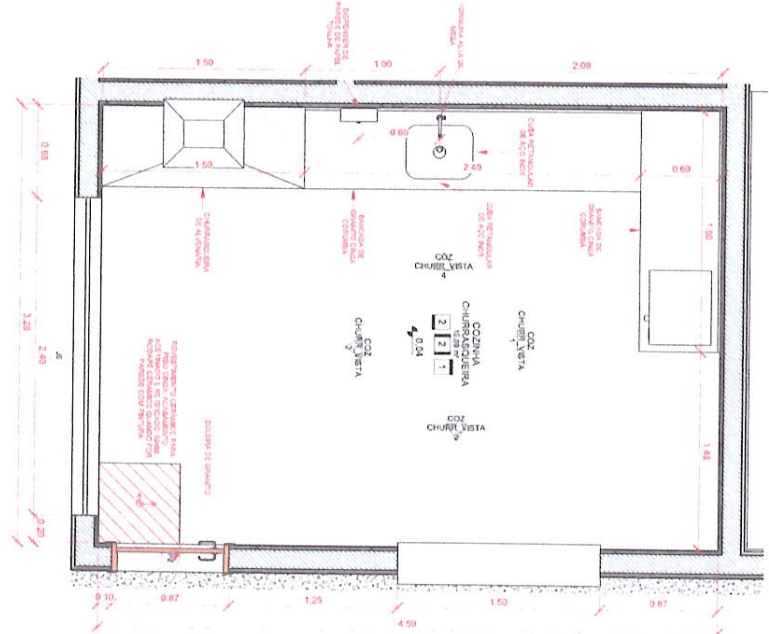

6 DET. - COZ CHURR. - PLANTA  
escala 1:25

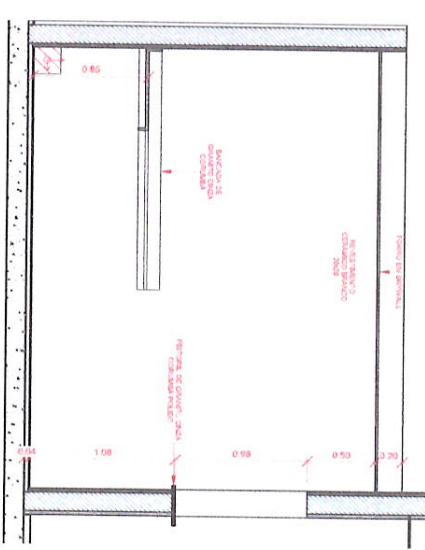

7 COZ CHURR\_VISTA 1  
escala 1:25

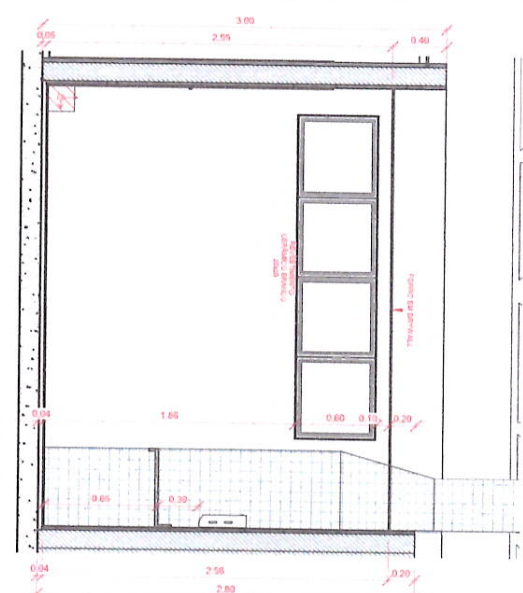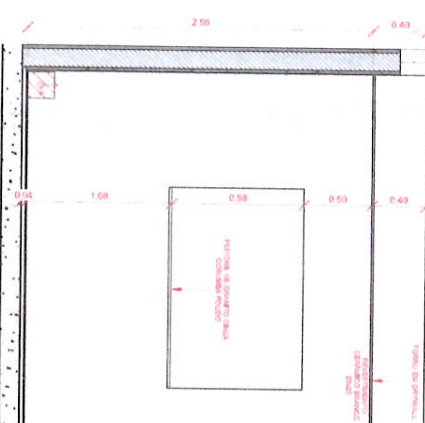

9 COZ CHURR\_VISTA 3  
escala 1:25

