



1 DET - VESTIBULO FEM. - PLANTA  
escala 1:20

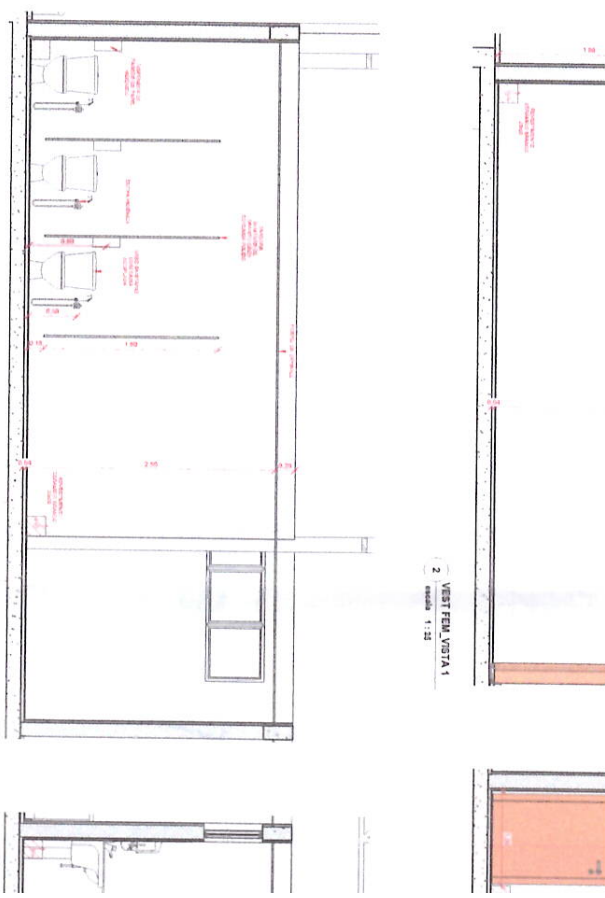

2 VIST.FEM.VISTA.1  
escala 1:20

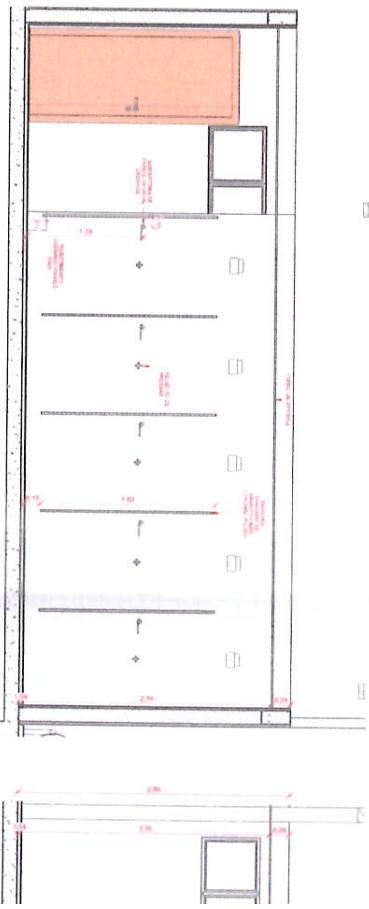

6 VIST.FEM.VISTA.5  
escala 1:20

4 VIST.FEM.VISTA.3  
escala 1:20